


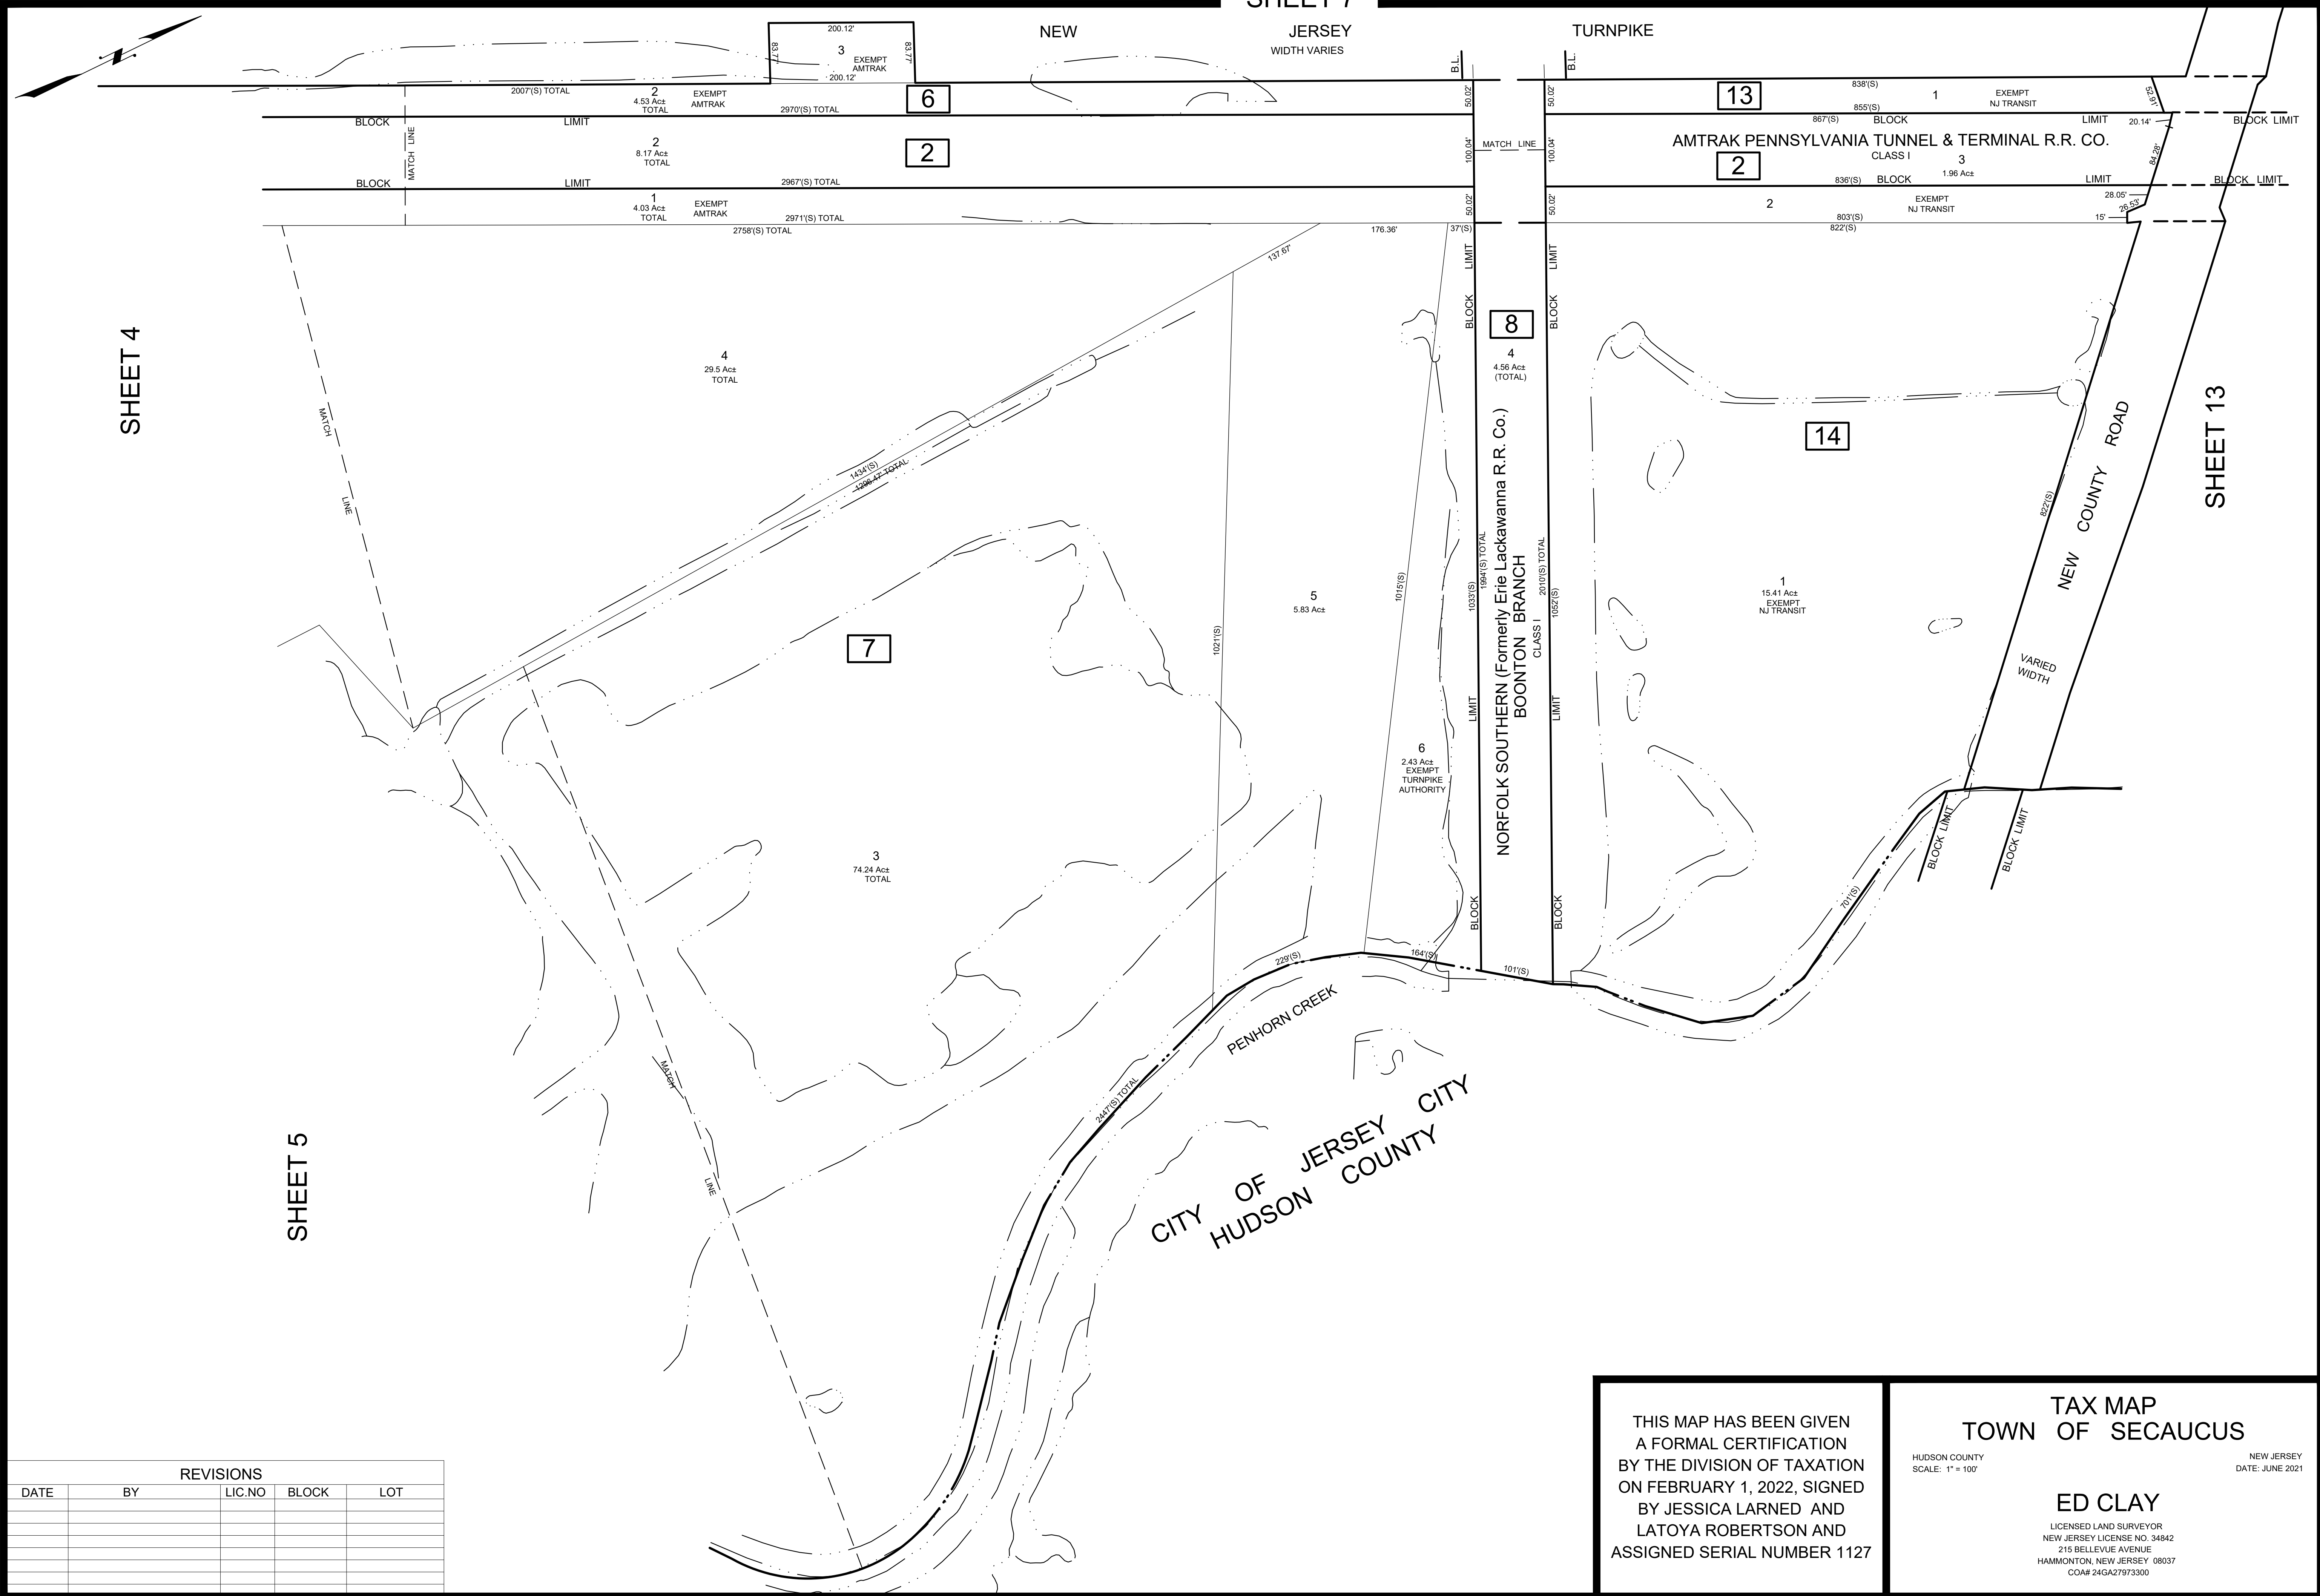

SHEET 4

SHEET 5

SHEET 13

| REVISIONS |    |        |       |     |
|-----------|----|--------|-------|-----|
| DATE      | BY | LIC.NO | BLOCK | LOT |
|           |    |        |       |     |
|           |    |        |       |     |
THIS MAP HAS BEEN GIVEN  
A FORMAL CERTIFICATION  
BY THE DIVISION OF TAXATION  
ON FEBRUARY 1, 2022, SIGNED  
BY JESSICA LARNED AND  
LATOYA ROBERTSON AND  
ASSIGNED SERIAL NUMBER 1127

TAX MAP  
TOWN OF SECAUCUS

HUDSON COUNTY  
SCALE: 1" = 100'

NEW JERSEY  
DATE: JUNE 2021

ED CLAY

LICENSED LAND SURVEYOR  
NEW JERSEY LICENSE NO. 34842  
215 BELLEVUE AVENUE  
HAMMONTON, NEW JERSEY 08037  
CON# 24GA27973300